

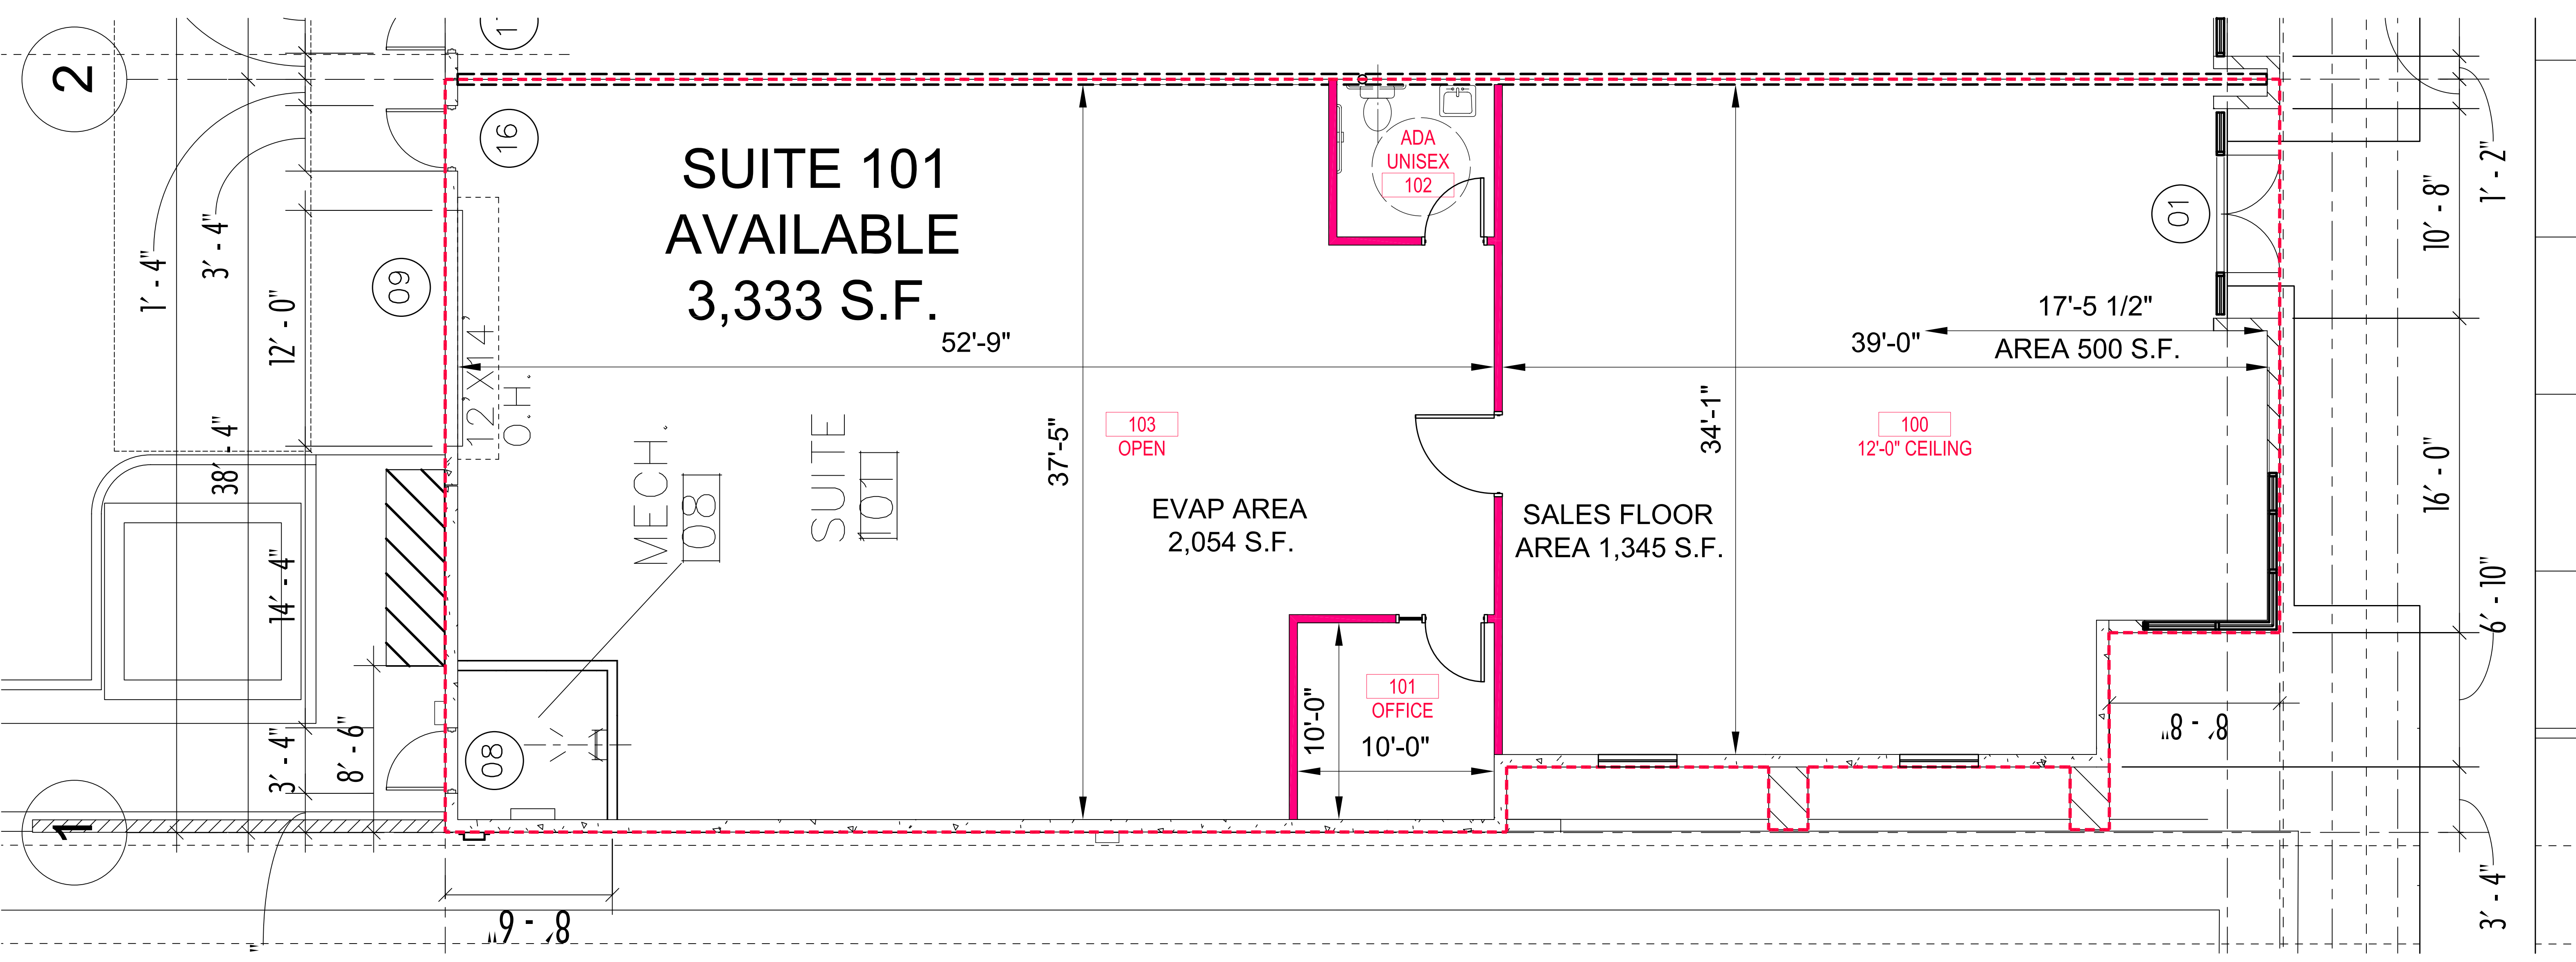
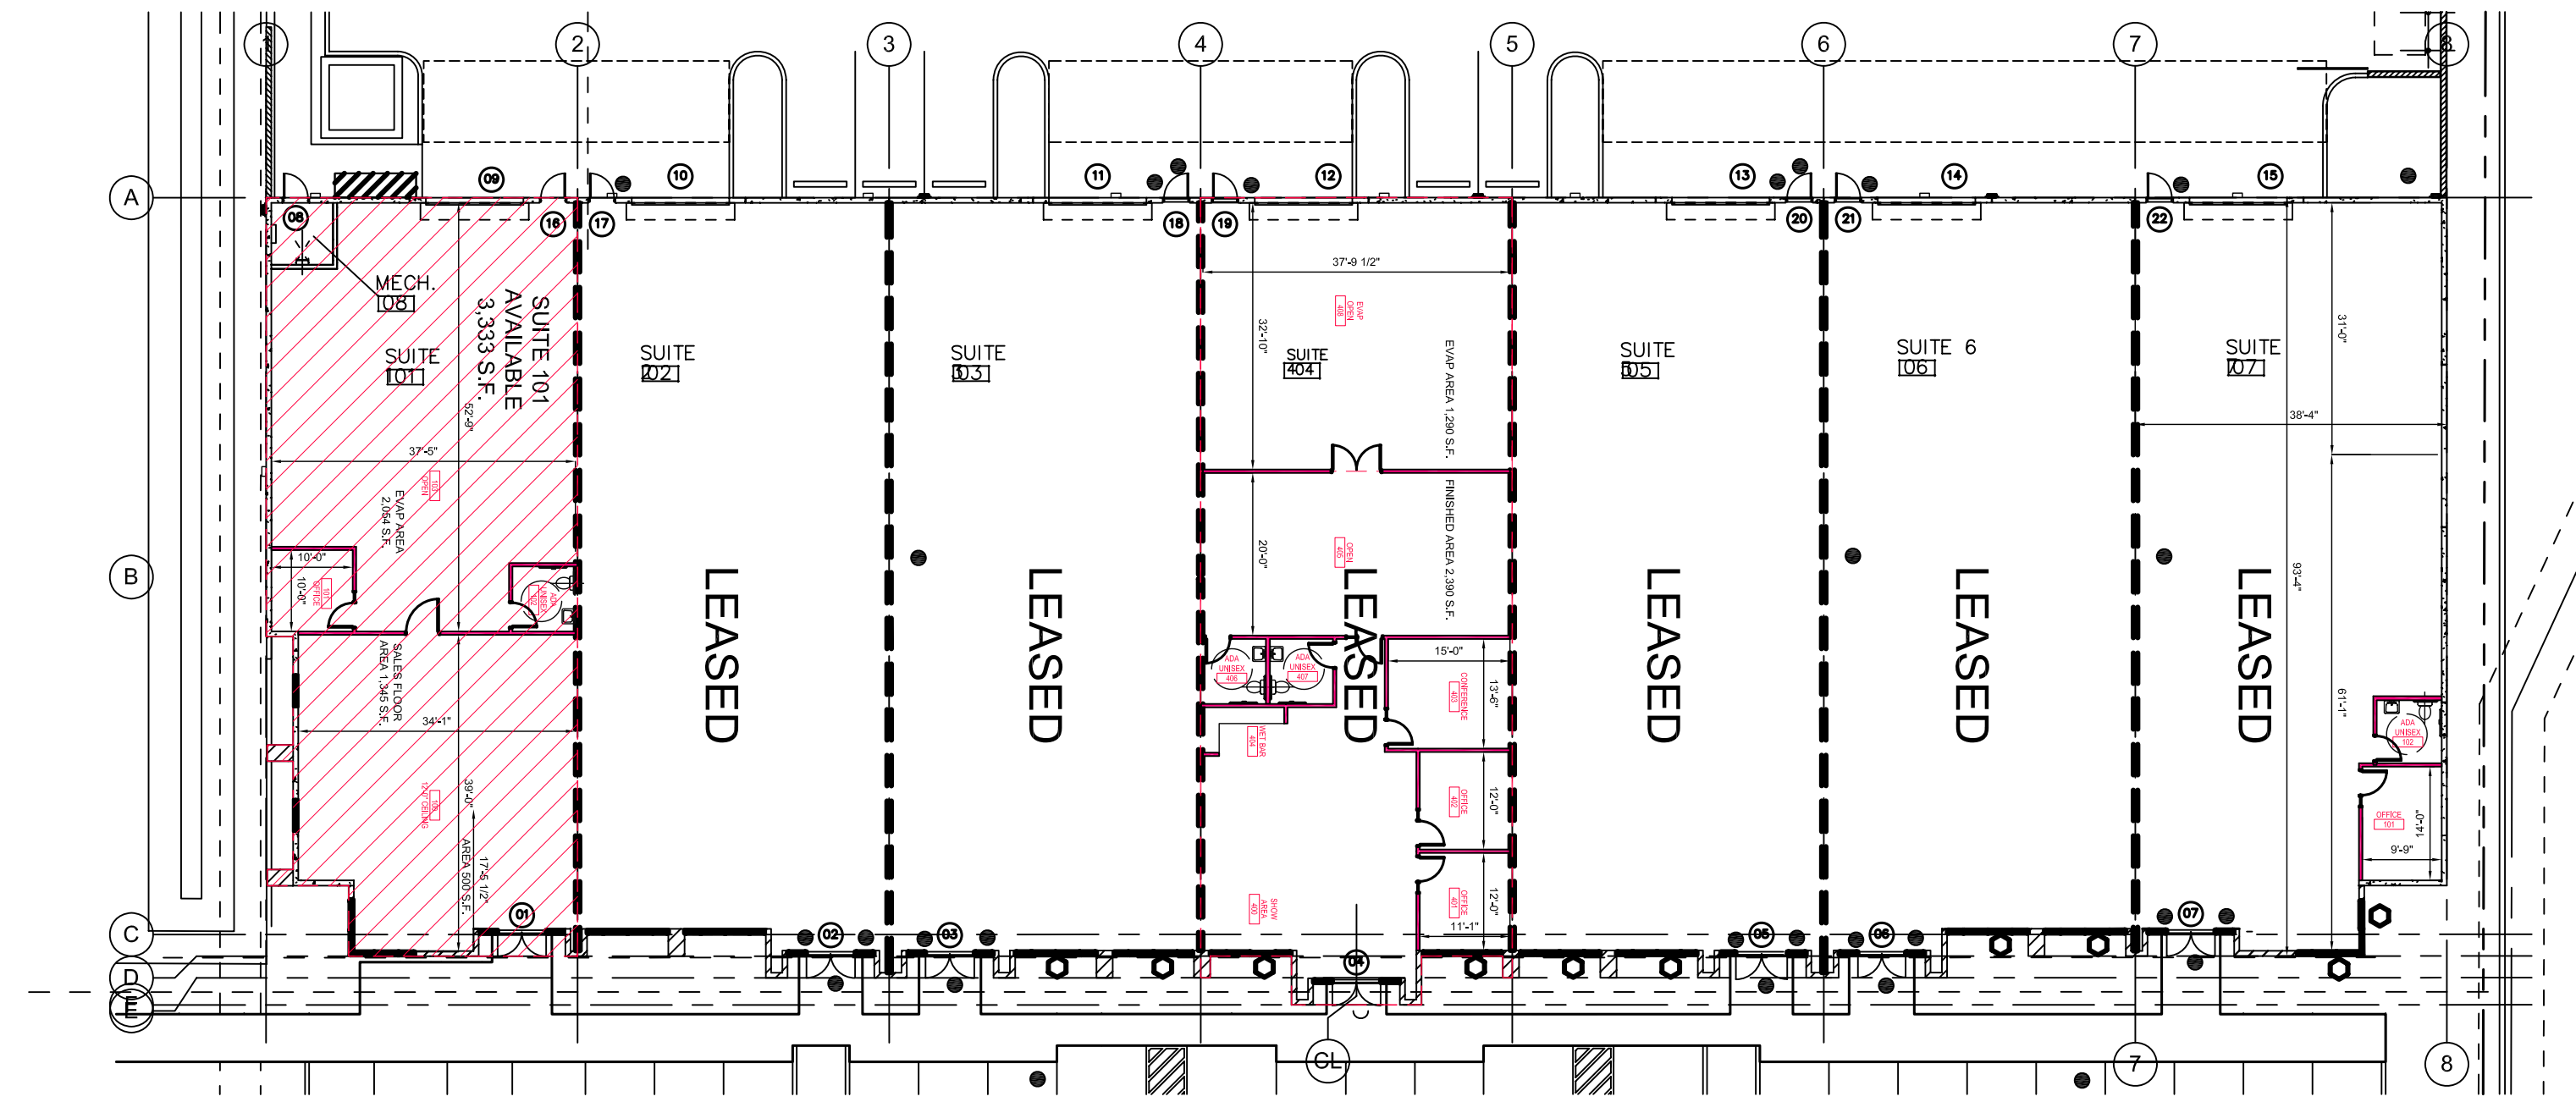


CS07 PROJECT\SUNIVERSITY-PERRYLANE\Suite 101S\01-TI-02.dwg, 1/20/2011 7:02:39 AM

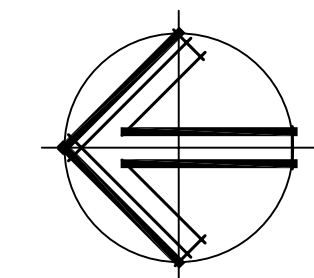


CONCEPTUAL FLOOR PLAN
SCALE: 1/4"=1'-0"

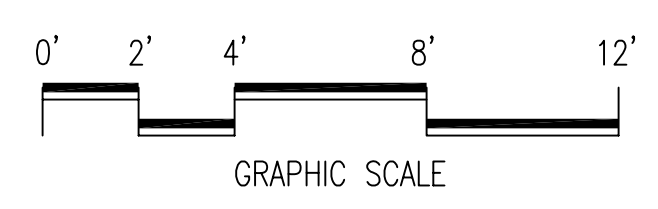

KEY PLAN
SCALE: NTS



PROPERTY OF:
SUNSTATE BUILDERS
 STATE OF AZ B-01 GENERAL CONTRACTOR LICENSE NO. 072969
 100 UNIVERSITY & PERRY LANE, SUITE 101, PHOENIX, ARIZONA 85017-1200
 PHOENIX, ARIZONA 85017-1200 (PHOEN) 480-894-1288 (PHOEN) 480-894-9484 (PHOEN)

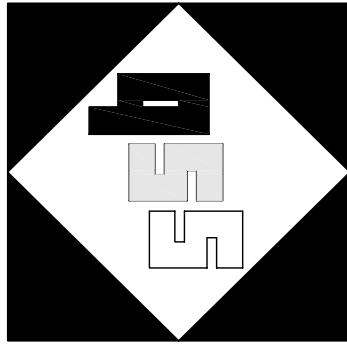

SUITE 101 @
University & Perry Lane
 SUN STATE BUILDERS WWW.SUNSTATEBUILDERS.COM

JOB NO: MARKETING
 DRAWN BY: RLL
 APPROVED BY: SB
 DATE: 12.21.07

SHEET NO.
TI-2