



WASHINGTON ST

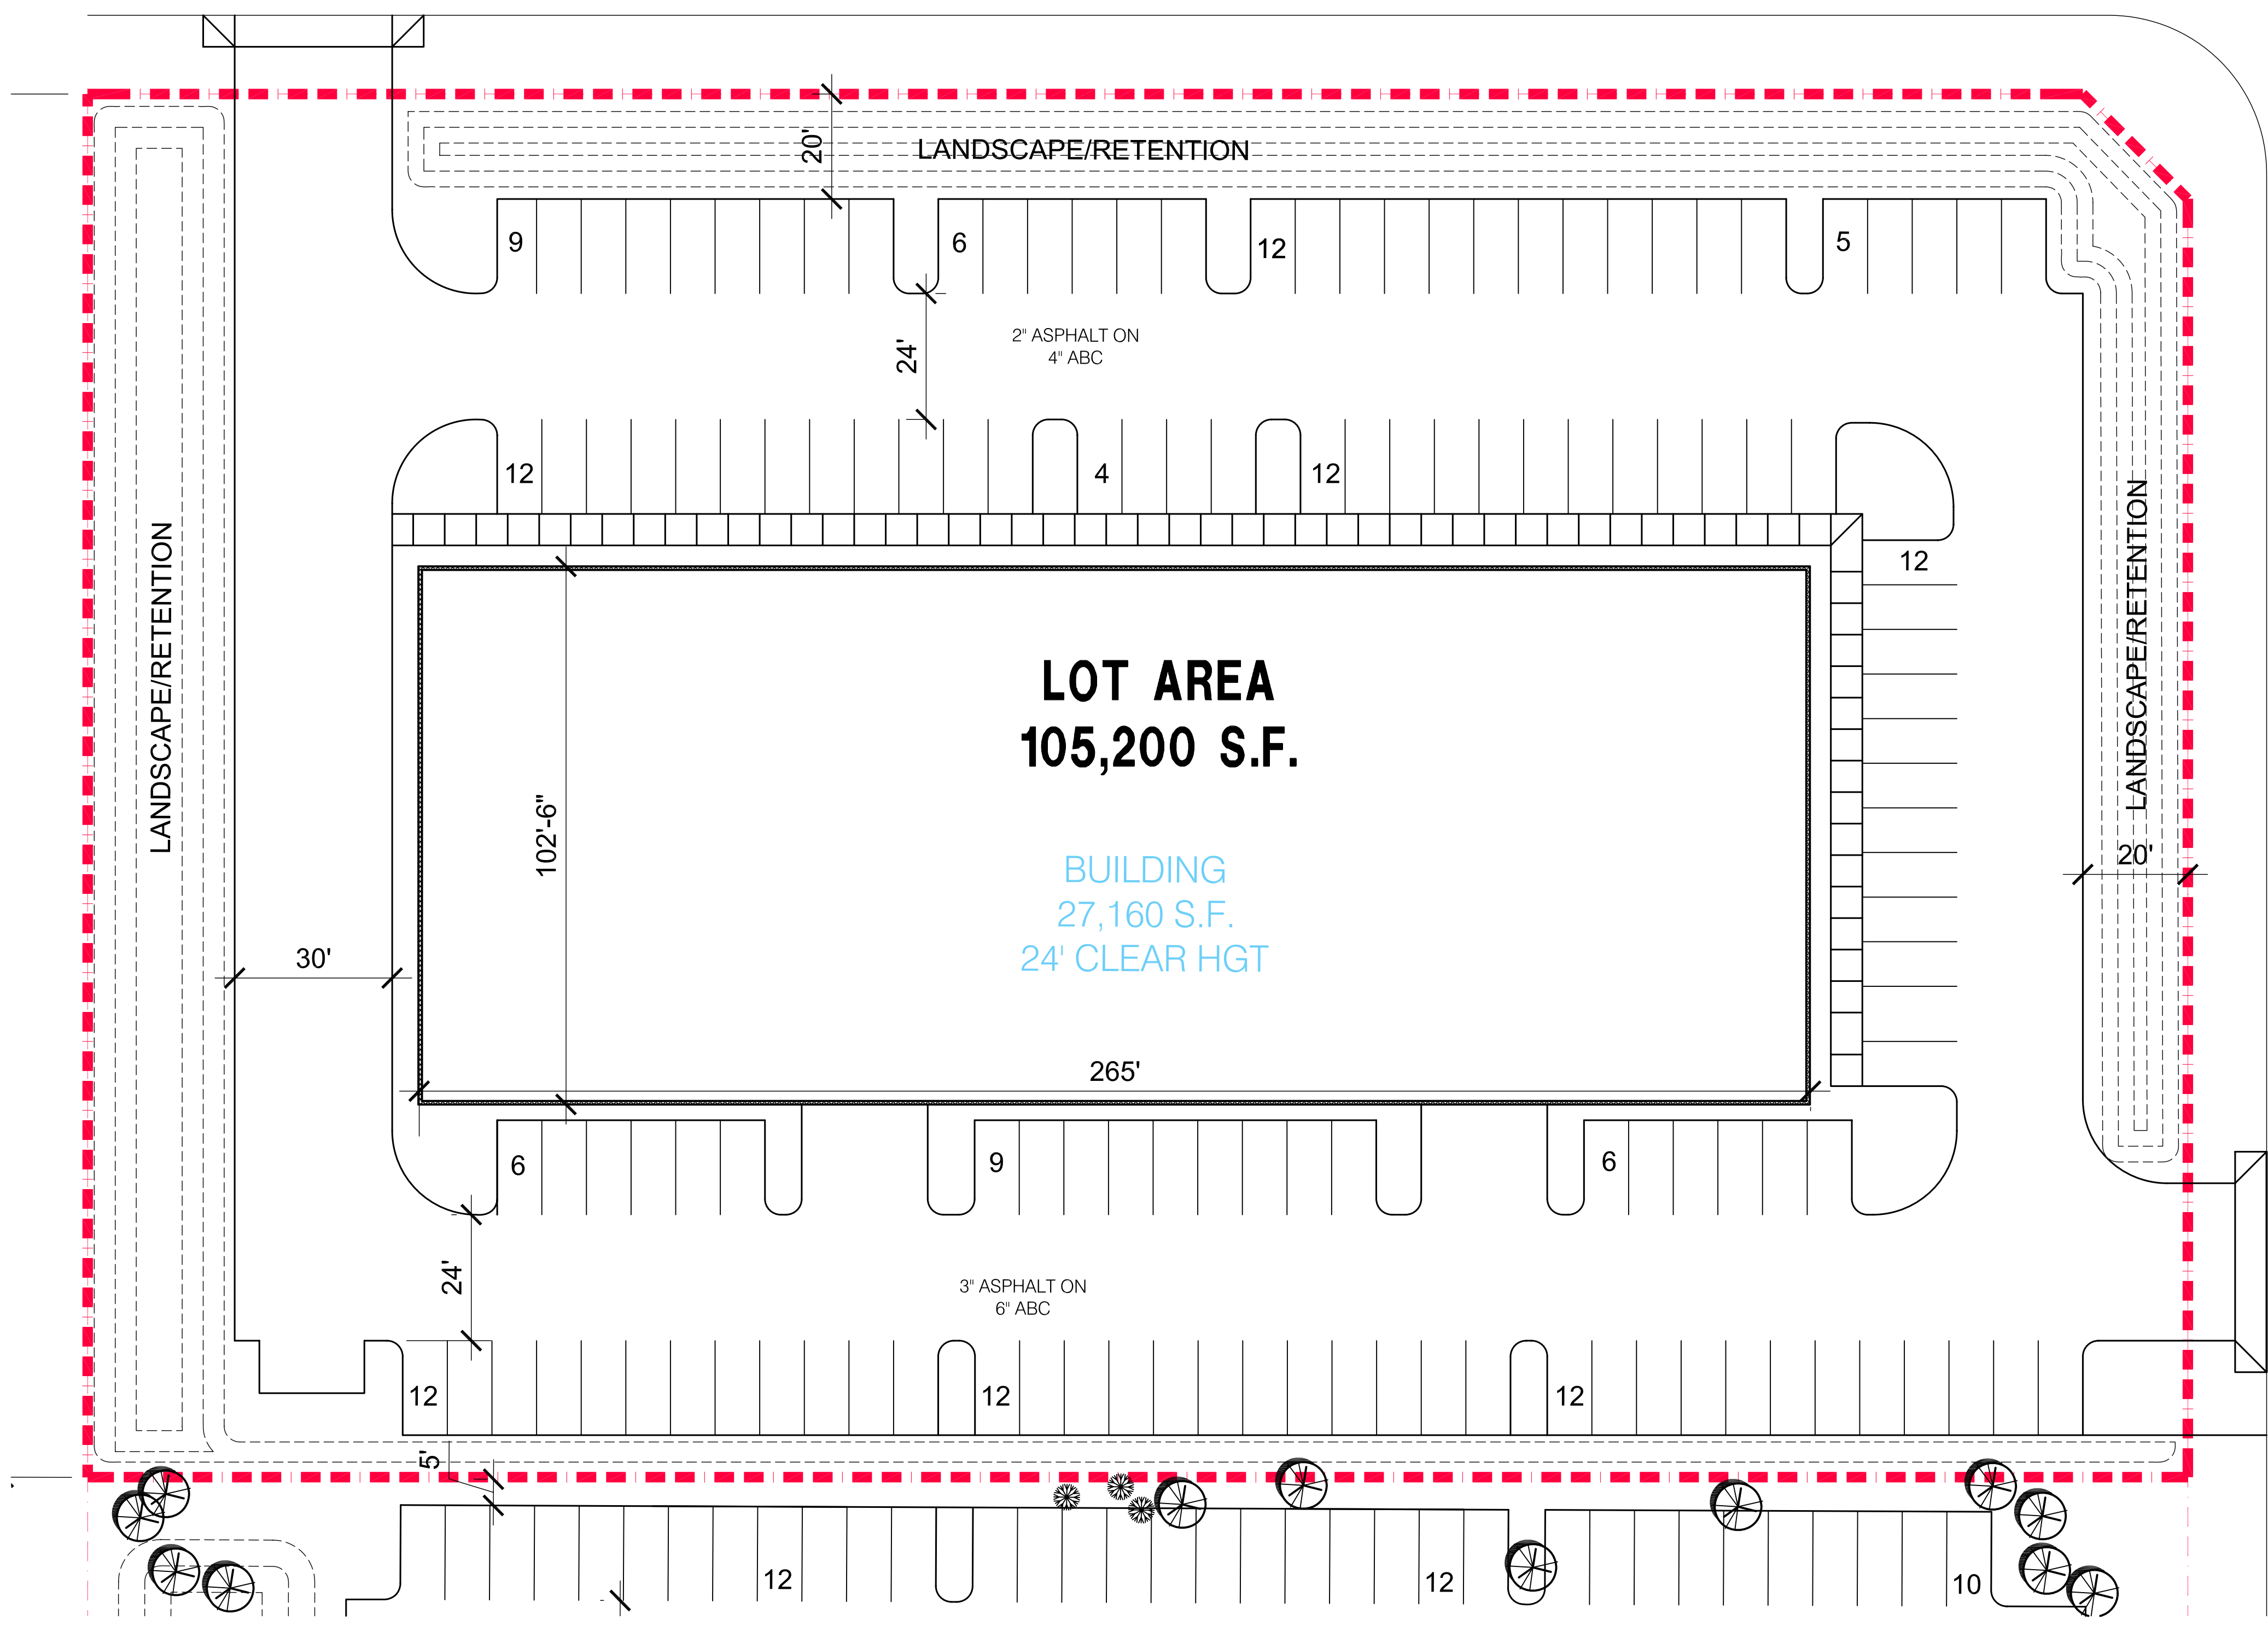


PROJECT DATA

CITY:	PHOENIX
ZONING:	A-2
SITE AREA:	105,200 S.F. (2.41 Acres)
COVERAGE:	25.81 %
TOTAL BUILDING AREA:	27,160 S.F.
TOTAL PARKING:	129 SPACES

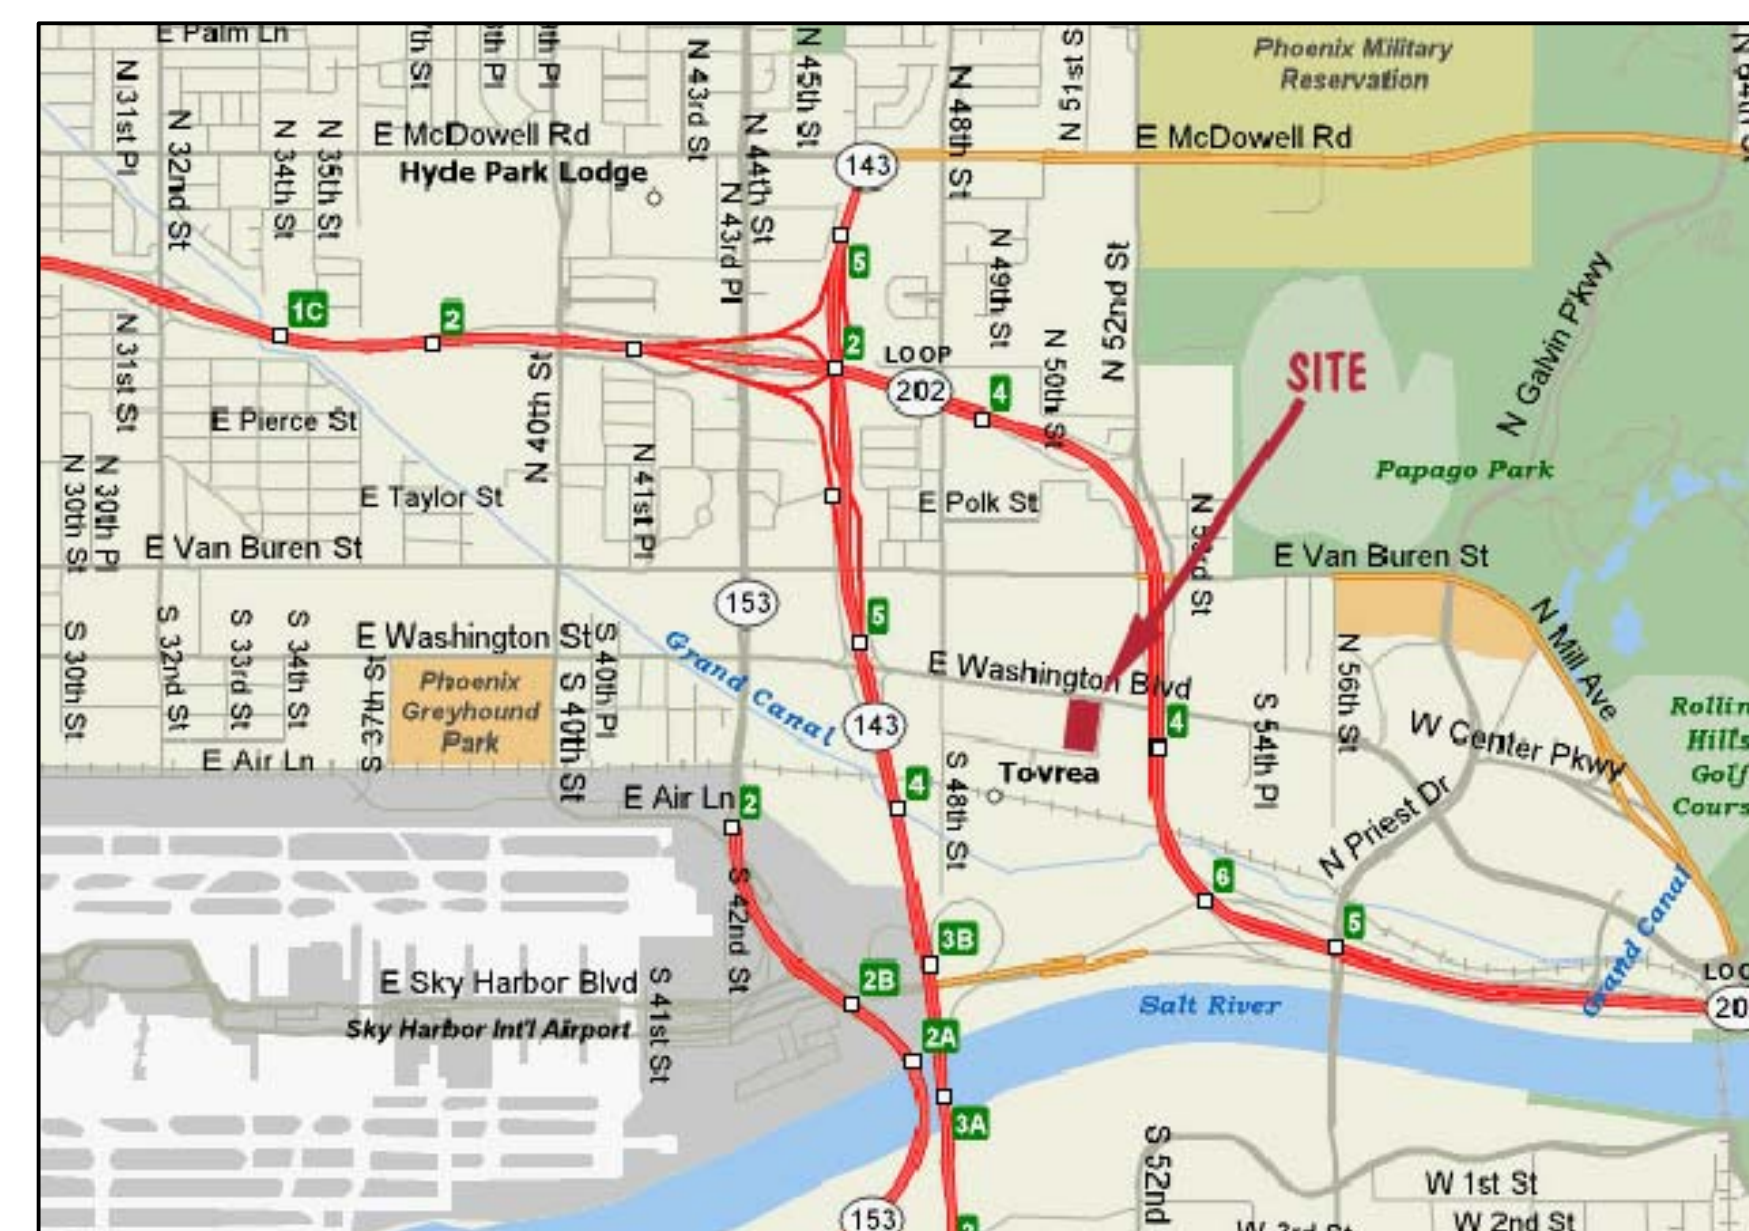

VICINITY MAP

SCALE: NTS


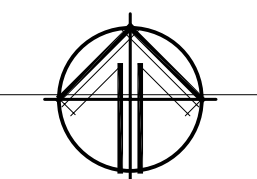


CONCEPTUAL SITE PLAN


SCALE: 1"=20'-0"

0' 10' 20' 40' 80'

GRAPHIC SCALE

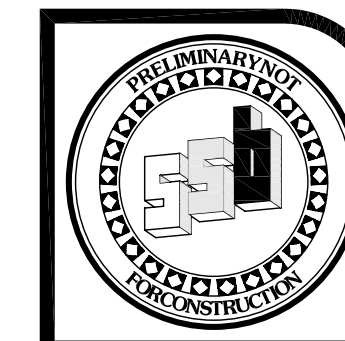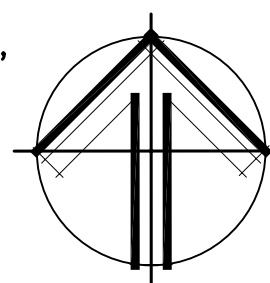

PROPERTY OF:
SUN STATE BUILDERS
STATE OF AZ B-01 GENERAL COMMERCIAL CONTRACTOR LICENSE NO. 072969
1000 W. WASHINGTON ST., PHOENIX, ARIZONA 85007
PHOENIX, AZ 85007-1288 (602) 880-9483

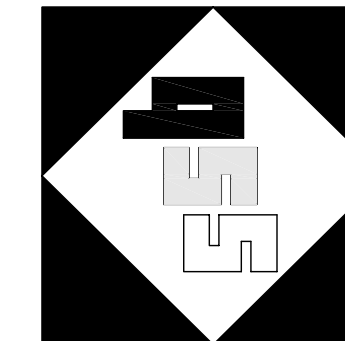

WASHINGTON SPEC BUILDING
WWW.SUNSTATEBUILDERS.COM
SUN STATE BUILDERS

JOB NO: MARKETING
DRAWN BY: RLL
APPROVED BY: SB
DATE: 02.29.06

SHEET NO.

52