

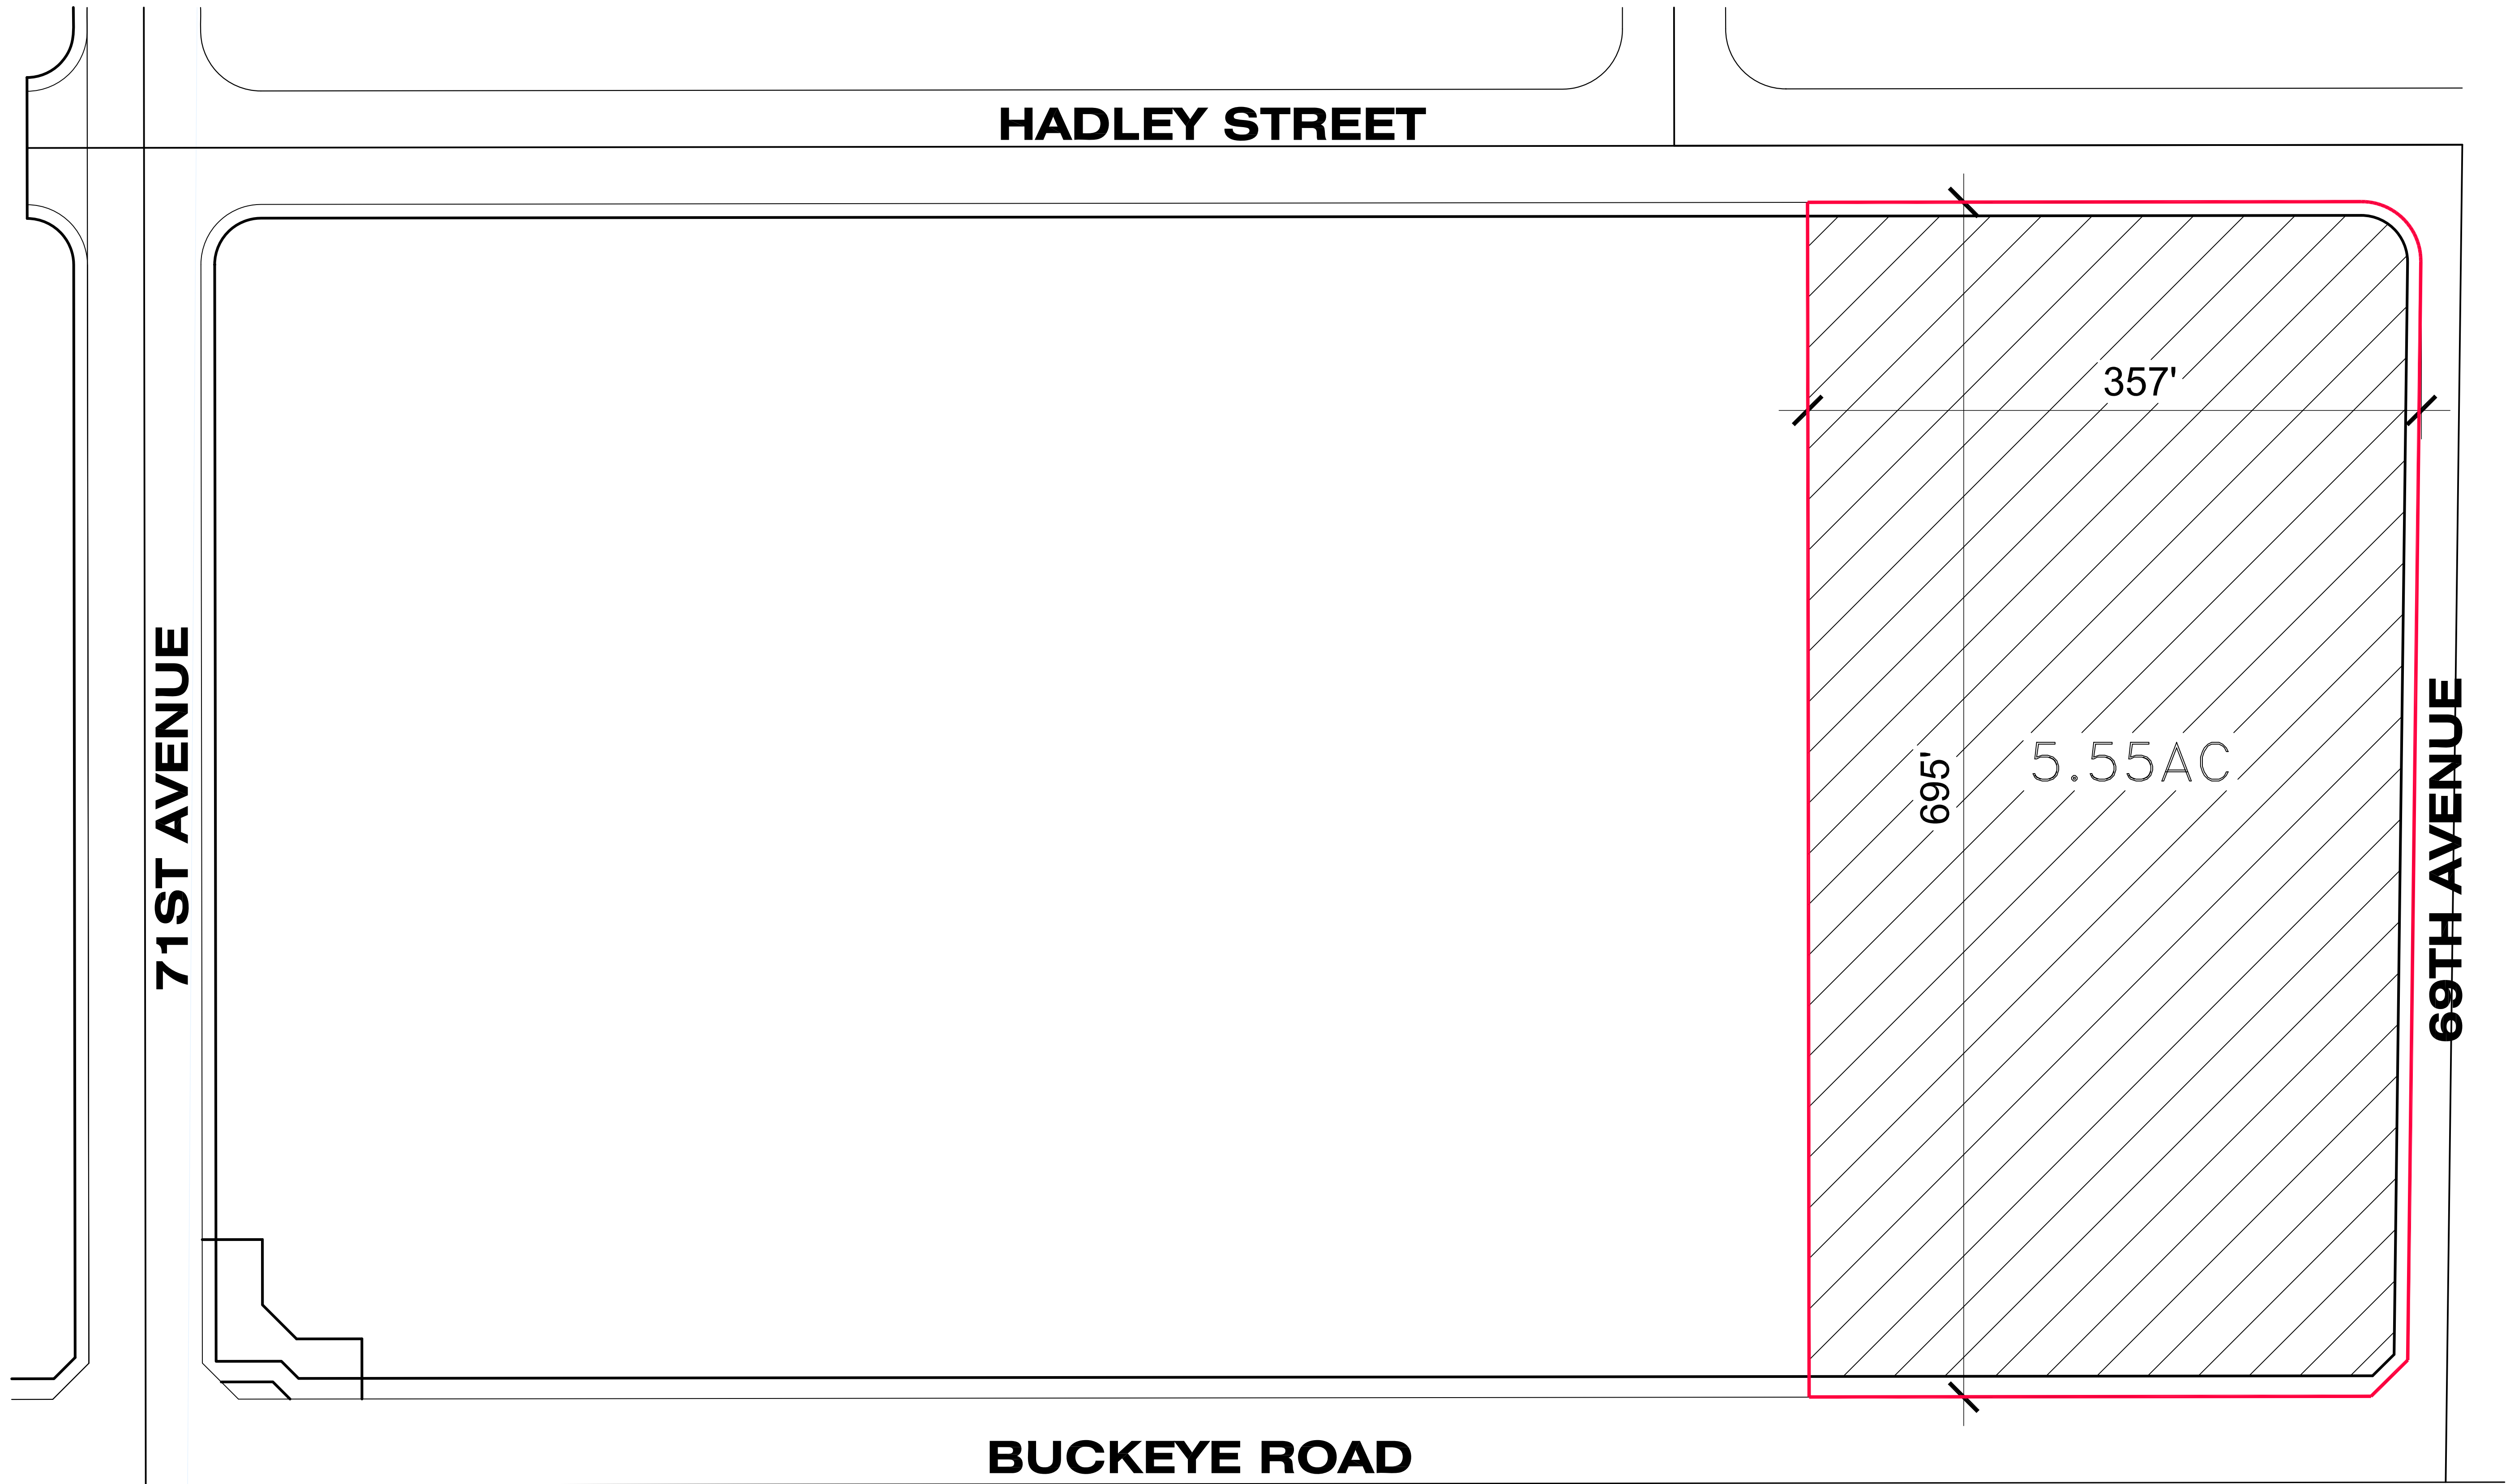


C:\07 PROJECTS\69TH THRU 75TH & BUCKEYE\MASTER\Master 67 AVE - BUCKEYE.dwg, 5/28/2009 7:15:00 AM

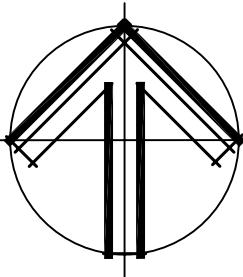


CONCEPTUAL SITE PLAN

SCALE: 1"=50'-0"

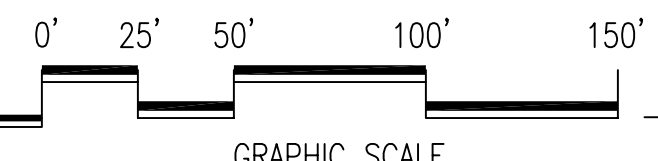


PROJECT DATA

CITY:	PHOENIX
ZONING:	A-1
SITE AREA:	239,580 S.F. (5.5 ACRES)

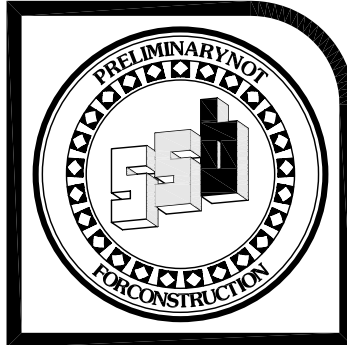

PROPERTY OF:
SUNSTATE
BUILDERS
 STATE OF AZ B-01 GENERAL COMMERCIAL CONTRACTOR LICENSE NO. 072969
 1000 WASHINGTON ST., SUITE 1000, PHOENIX, ARIZONA 85001-1200
 PHOENIX, AZ 85001-1200 (602) 998-9655

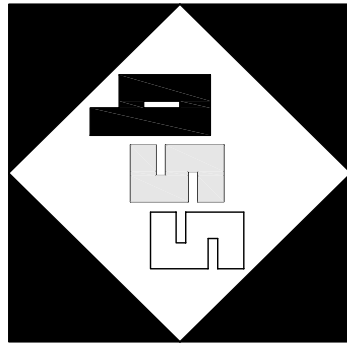

BUCKEYE AND 69TH AVE
 SUN STATE BUILDERS
 WWW.SUNSTATEBUILDERS.COM

JOB NO: MARKETING
 DRAWN BY: RLL
 APPROVED BY: EF
 DATE: 05.28.09

SHEET NO.
M1