
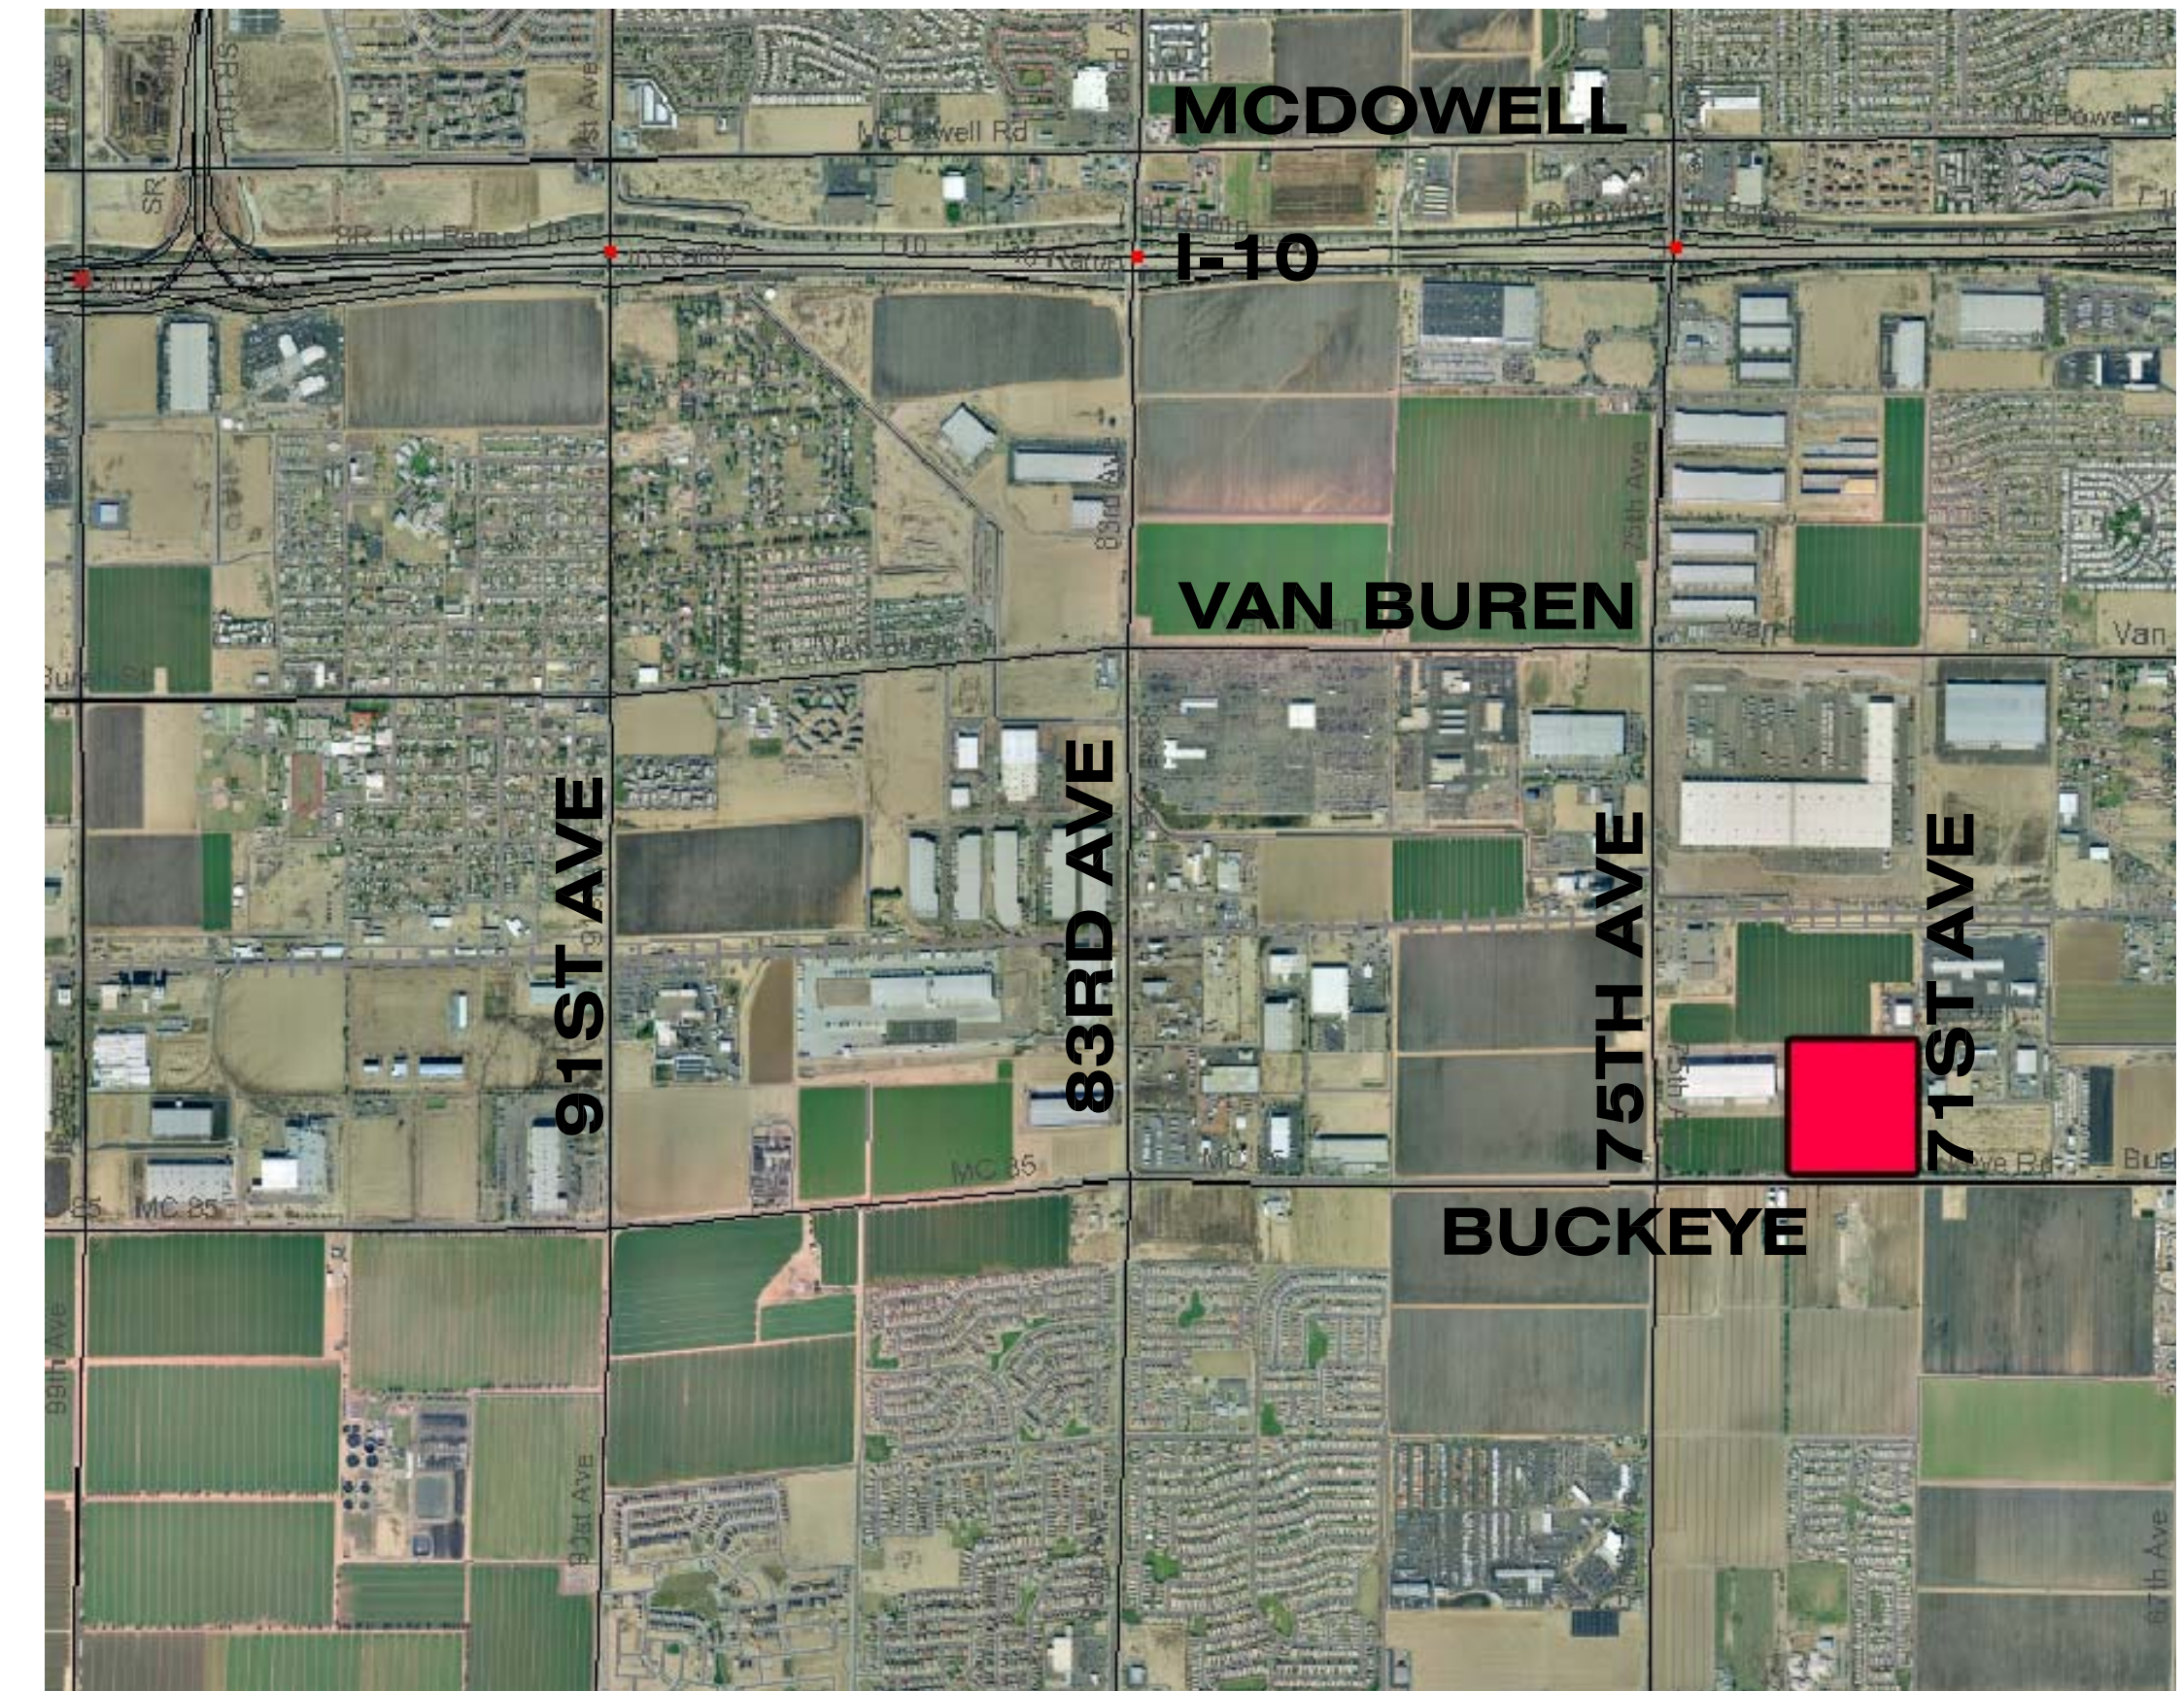




CONCEPTUAL SITE PLAN

SCALE: 1"=80'-0"

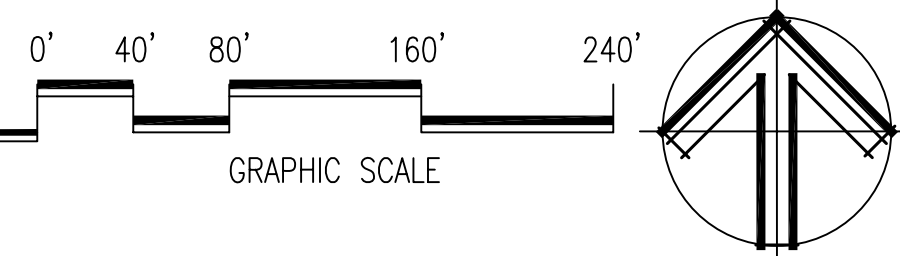


VICINITY MAP

SCALE: NTS

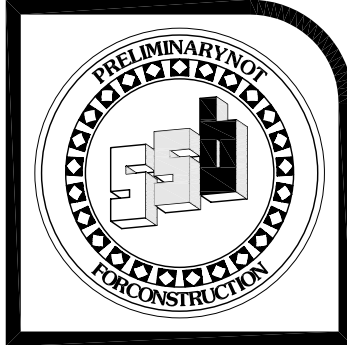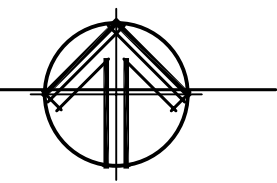

PROPERTY OF:
SUN STATE BUILDERS
STATE OF AZ B-01 GENERAL COMMERCIAL CONTRACTOR LICENSE NO. 072969
1000 W. VAN BUREN ST. SUITE 1000 BUCKEYE, ARIZONA 85317-1200
PHONE: 480-394-7288 FAX: 480-394-7424

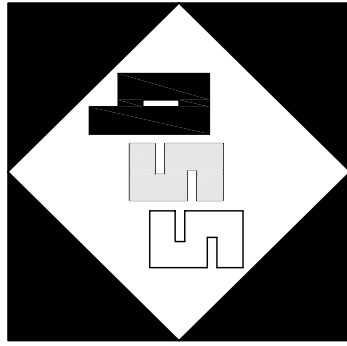

71ST AVE & BUCKEYE
SUN STATE BUILDERS

WWW.SUNSTATEBUILDERS.COM

JOB NO: MARKETING
DRAWN BY: RLL
APPROVED BY: EF
DATE: 07.11.07

SHEET NO.

51